



V:\Projects\1551\PA\LGTMA_Common_Info\London Grove Detail.dwg, 8/3/2015 3:51 PM, Katzmirer, Dave, DWG To PDF.pc3, ANSI full bleed A (8.50 x 11.00 inches), 1'-0" = 1'-0"

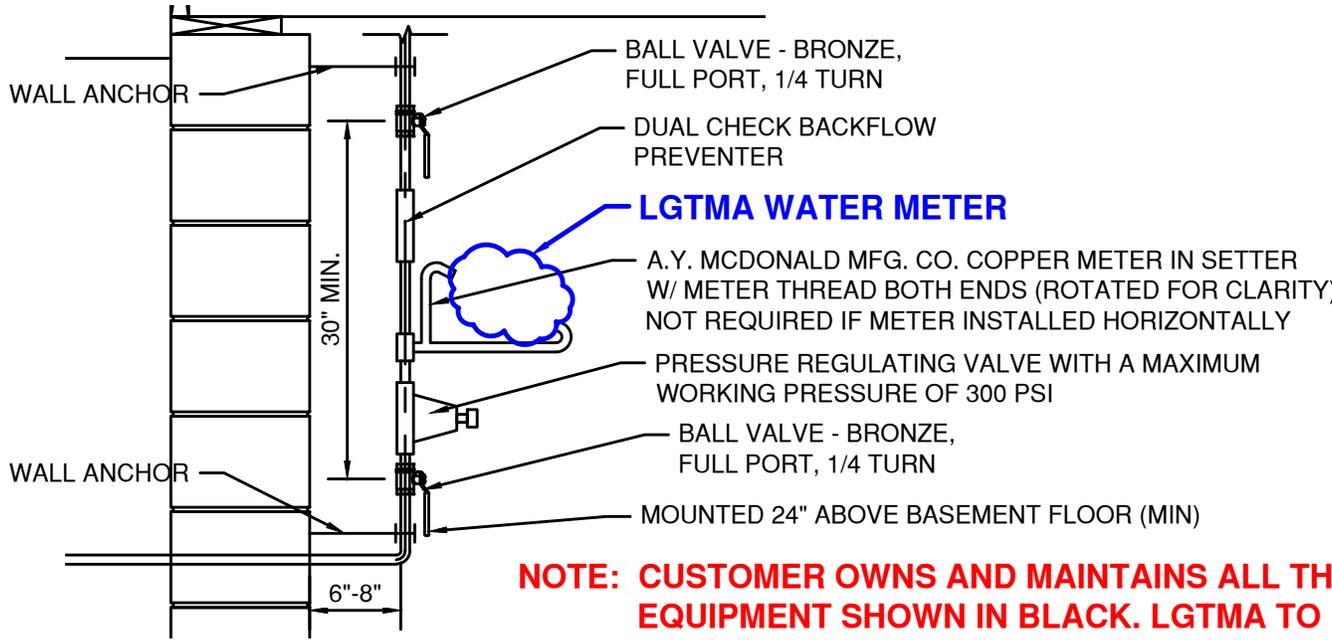

NOTE: CUSTOMER OWNS AND MAINTAINS ALL THE EQUIPMENT SHOWN IN BLACK. LGTMA TO SUPPLY AND INSTALL THE METER, AND MAINTAIN ALL THE EQUIPMENT SHOWN IN BLUE.

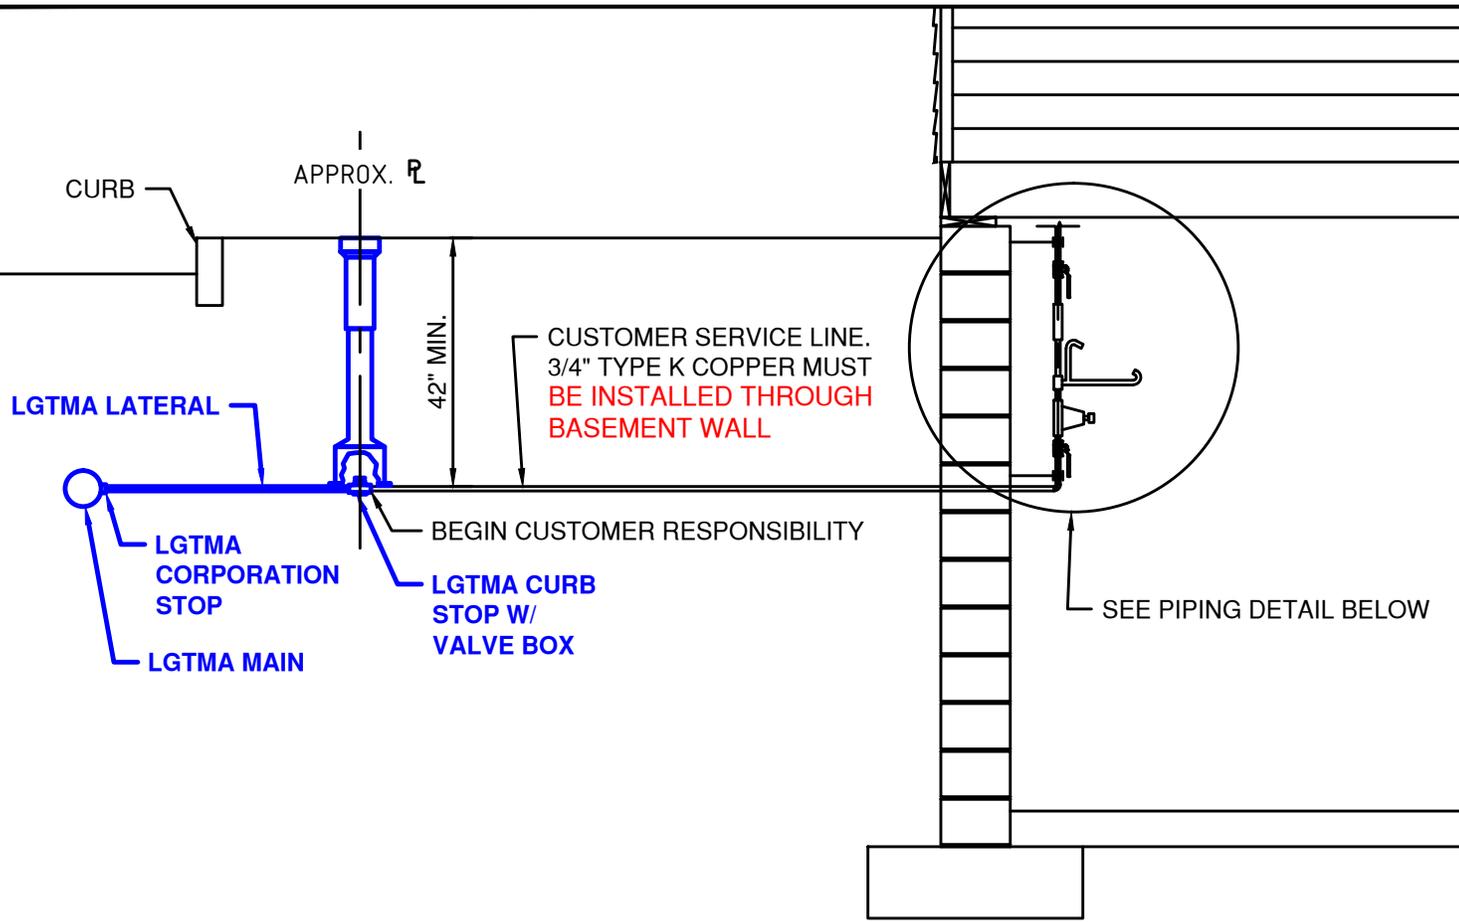

LONDON GROVE TOWNSHIP
MUNICIPAL AUTHORITY
CHESTER COUNTY, PENNSYLVANIA

SHEET	15
SCALE	NONE
DESIGNED	----
DRAWN	----
CHECKED	TBS
DATE	7/28/15